


FRAMER: 10' TREAD CUT REQUIRED

HOME OWNERSHIP GROUP
 KERSHAW PROJECT
 GROVELAND, MA

FIRST FLOOR PLAN
 SCALE: 1/4" = 1'-0"

6 OF 8

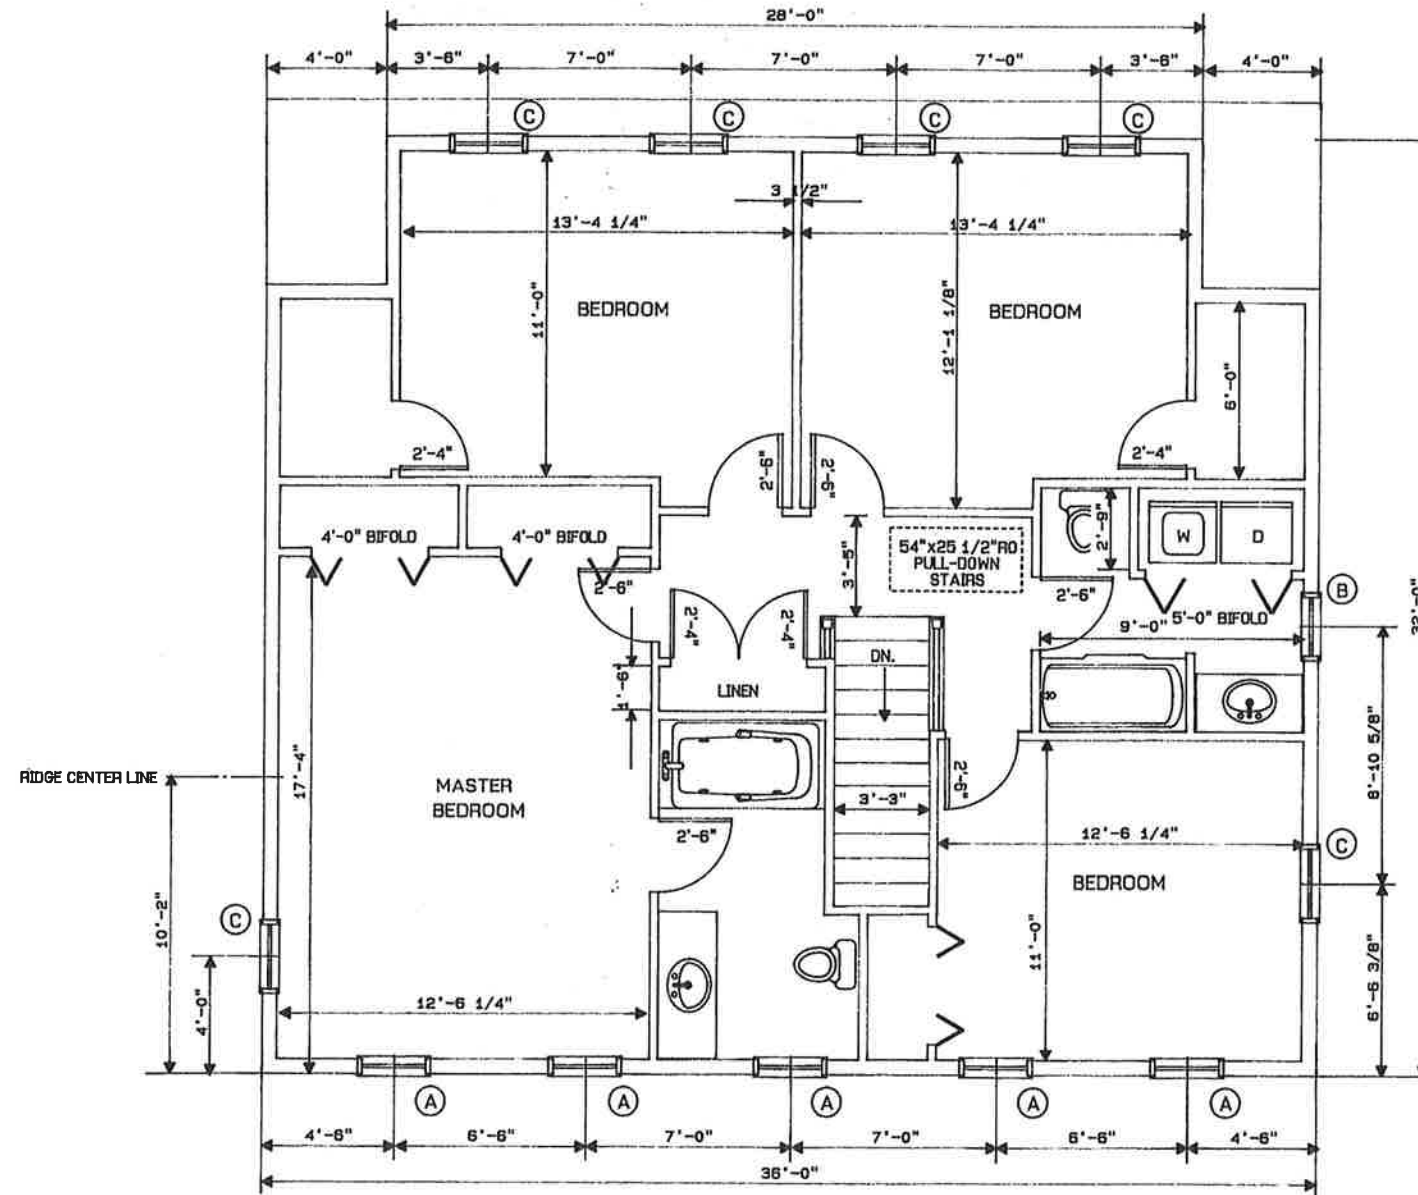

KOHLTECH WINDOWS:
 LoE ARGON GLASS
 6 9/16 JAMB EXTENSION CLADDED
 3/4" GEORGIAN GRILLE

WINDOW AND DOOR SCHEDULE		WINDOW MFG. KOHLTECH	MATERIAL: VINYL		CASING: 3 1/2" J			
QUANTITY	MARK	MFGR.'S NUM.	R.O. WIDTH	R.O. HGT.	WND. TYPE	TYPE GLASS	SCREENS	GRILLES*
18	A	BDH3053	30 1/4"	53 1/4"	D.H.	INSUL.	YES	YES
1	B	BDH3049	30 1/4"	49 1/4"	D.H.	INSUL.	YES	YES
6	C	BDH3469	34 1/4"	69 1/4"	D.H.	INSUL.	YES	YES
1	D	BPCAKIT4040	40 1/4"	40 1/4"	CASEMENT	INSUL.	YES	YES
1	E	THERMATRU	38 1/2"	OPEN	TRANSOM	INSUL.	NONE	NONE
1	F	THERMATRU	34 1/2"	83"	FULL GLASS	INSUL.	NONE	YES
1	G	BPD1800-XO	72 1/4"	80 1/2"	SLIDER	INSUL.	YES	YES

* GRILLE PATTERN:
6/6

RHS STANDARD TRANSOM
RHS

**HOME OWNERSHIP GROUP
 KERSHAW PROJECT
 GROVELAND,, MA**

SECOND FLOOR
 SCALE : 1/4" = 1'-0"

7 OF 8